

Hammer

Symbol

Name



Par 64 CP62



LED PAR64




Mini Scan HPE Plan



XL LED 590 Plan

Plan - Not to Scale

Elevation

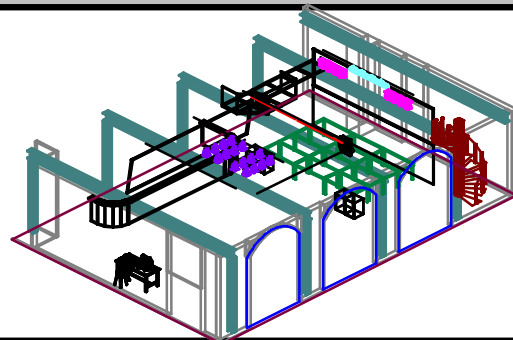

Hou

Lighting Design:

Assistant:

Director:


Scenic Design:

Venue:





Zero Date:

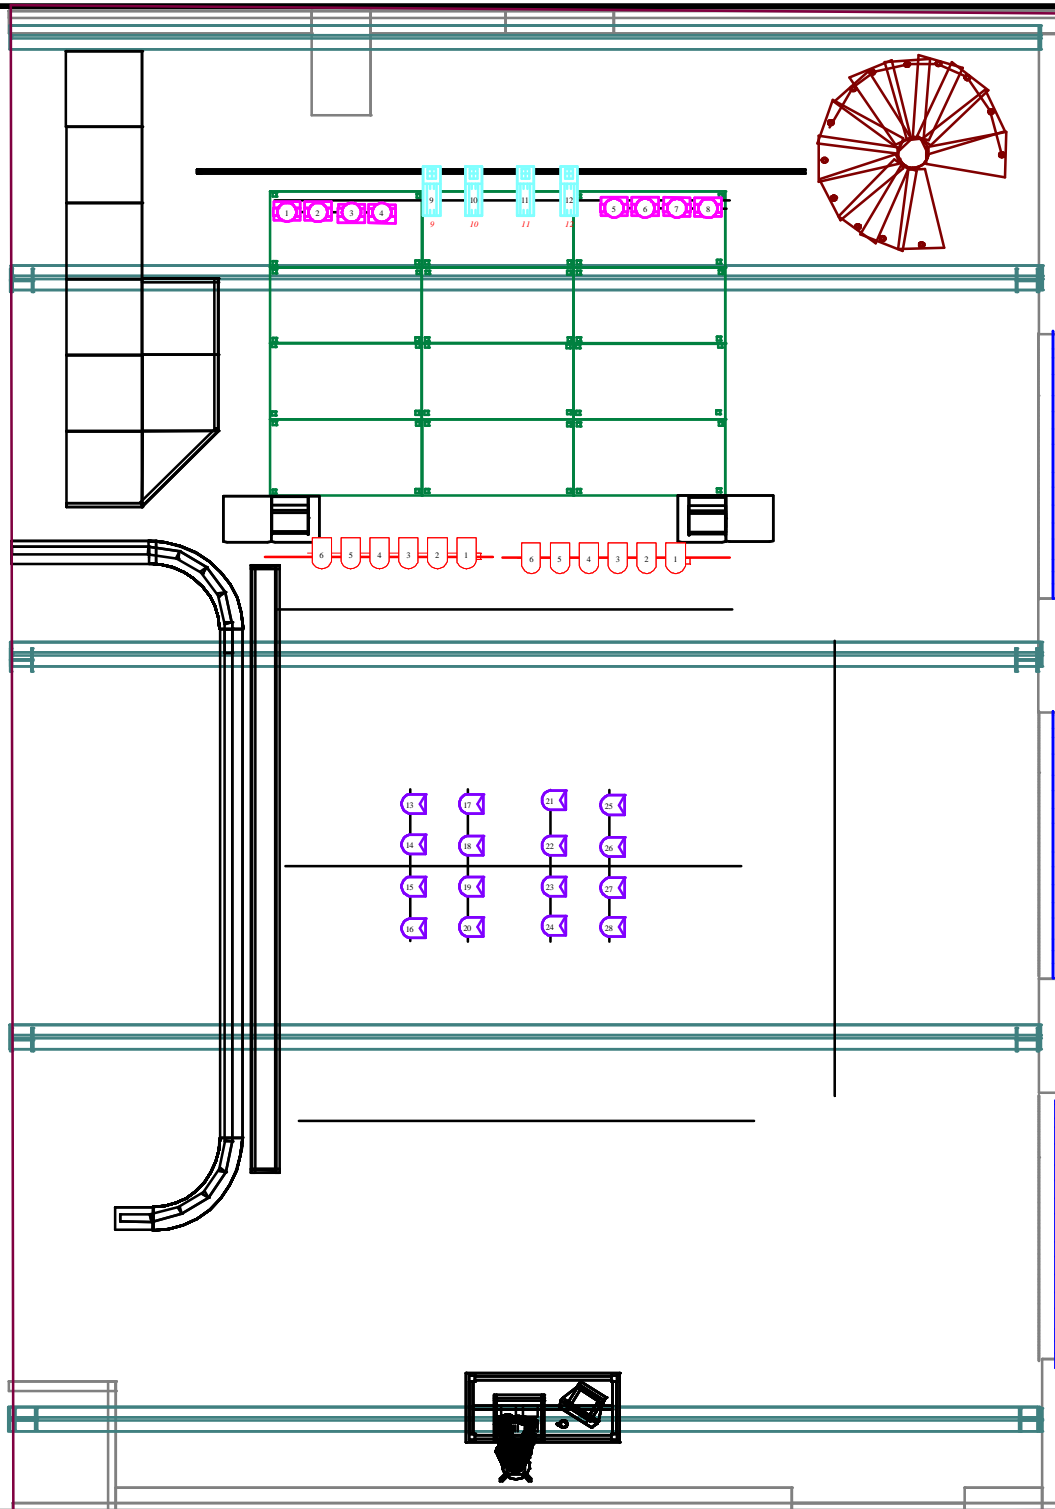Printed:

Printed By:




Hammer

Symbol	Name
	Par 64 CP62
	LED PAR64
	Mini Scan HPE Plan
	XL LED 590 Plan

Houselights


Lighting Design:	complete Lighting
Assistant:	Fritzclub Crew
Director:	
Scenic Design:	
Venue:	Location 1 HAMMER
Zero Date:	
Printed:	11.3.2011 19:43
Printed By:	Complete Lighting
File:	Fritzclub nov10.wvg

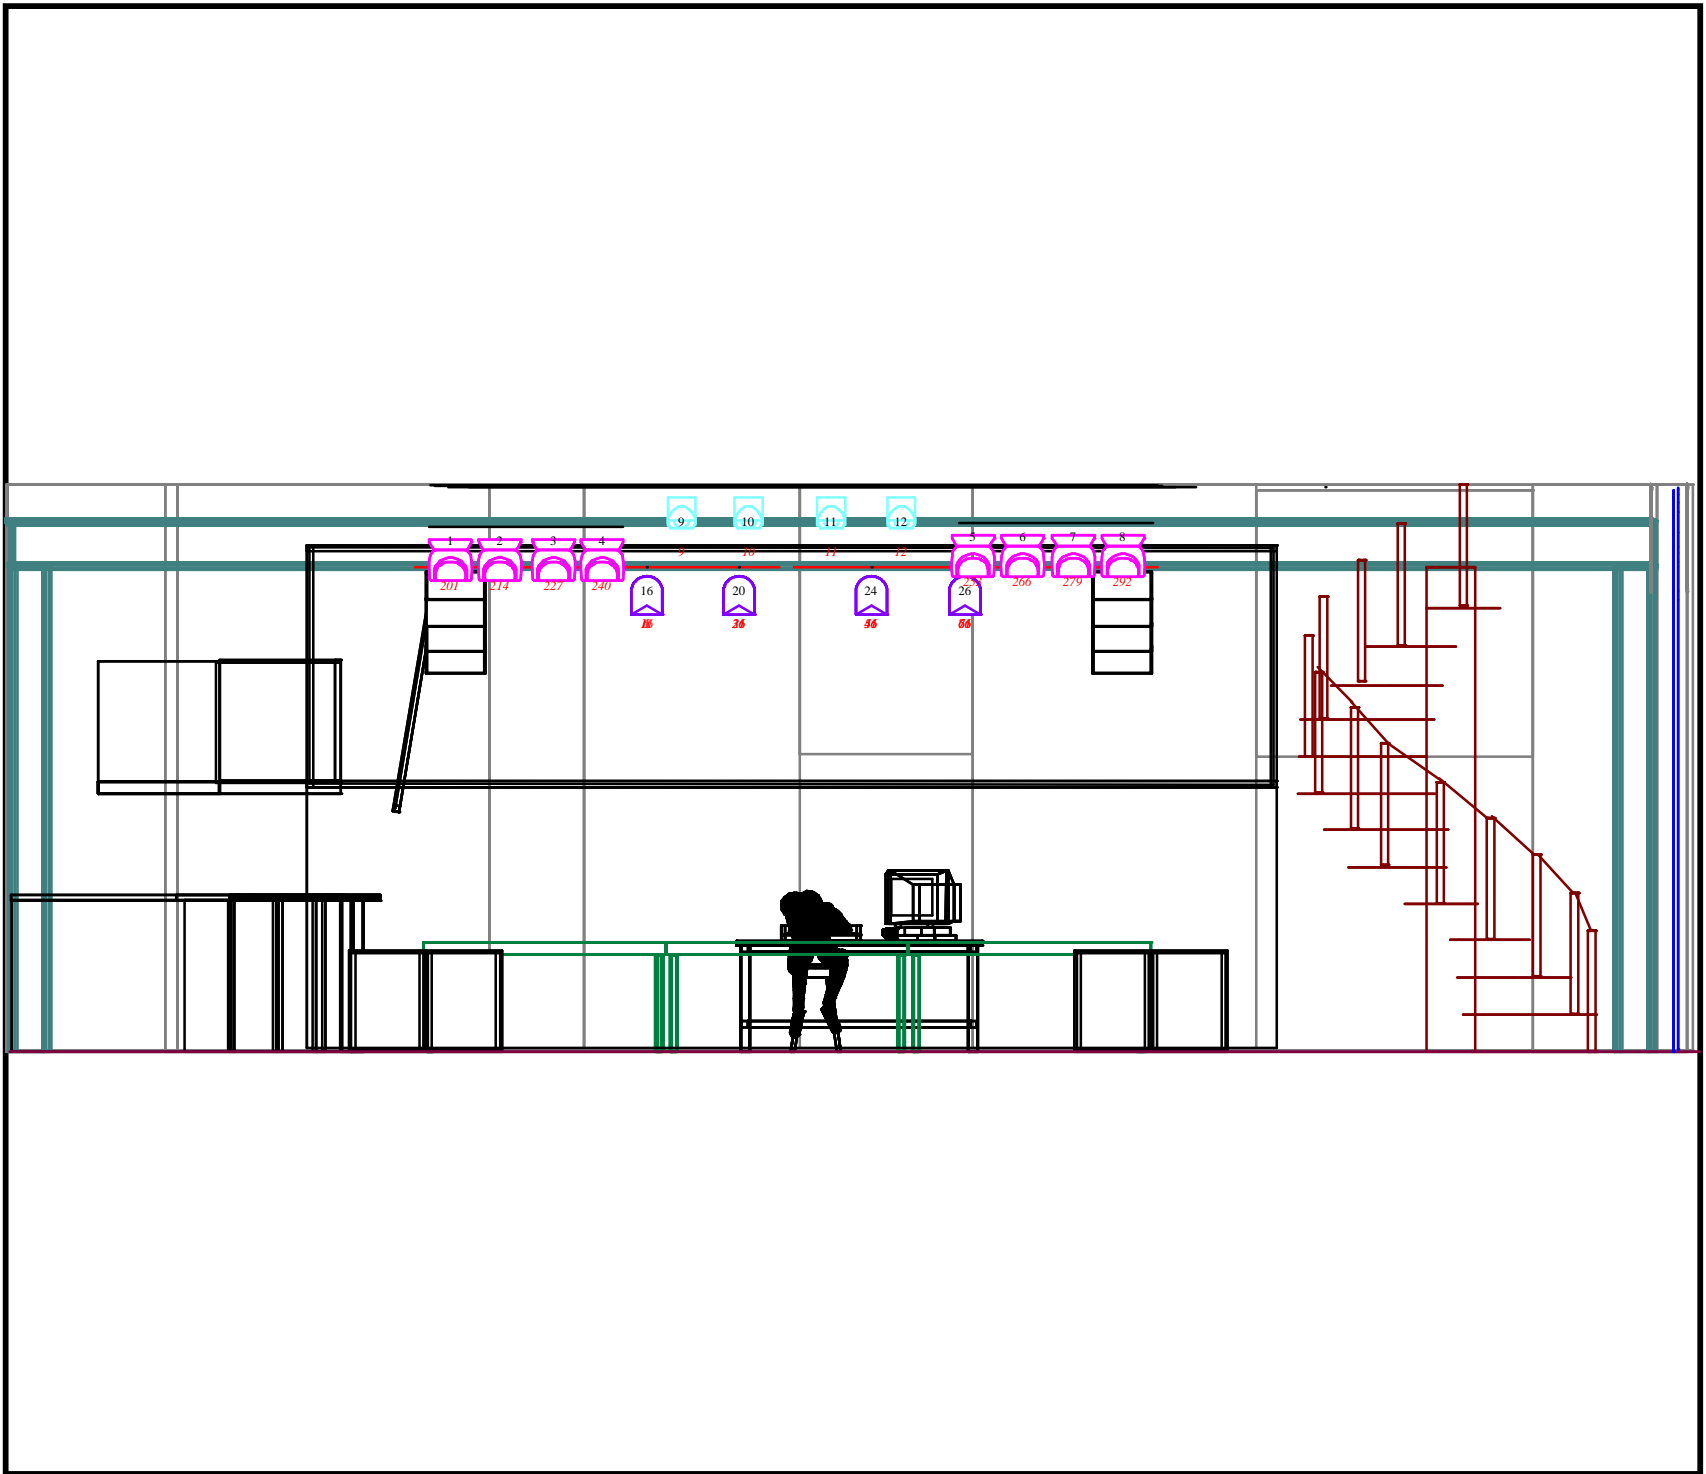





Hammer

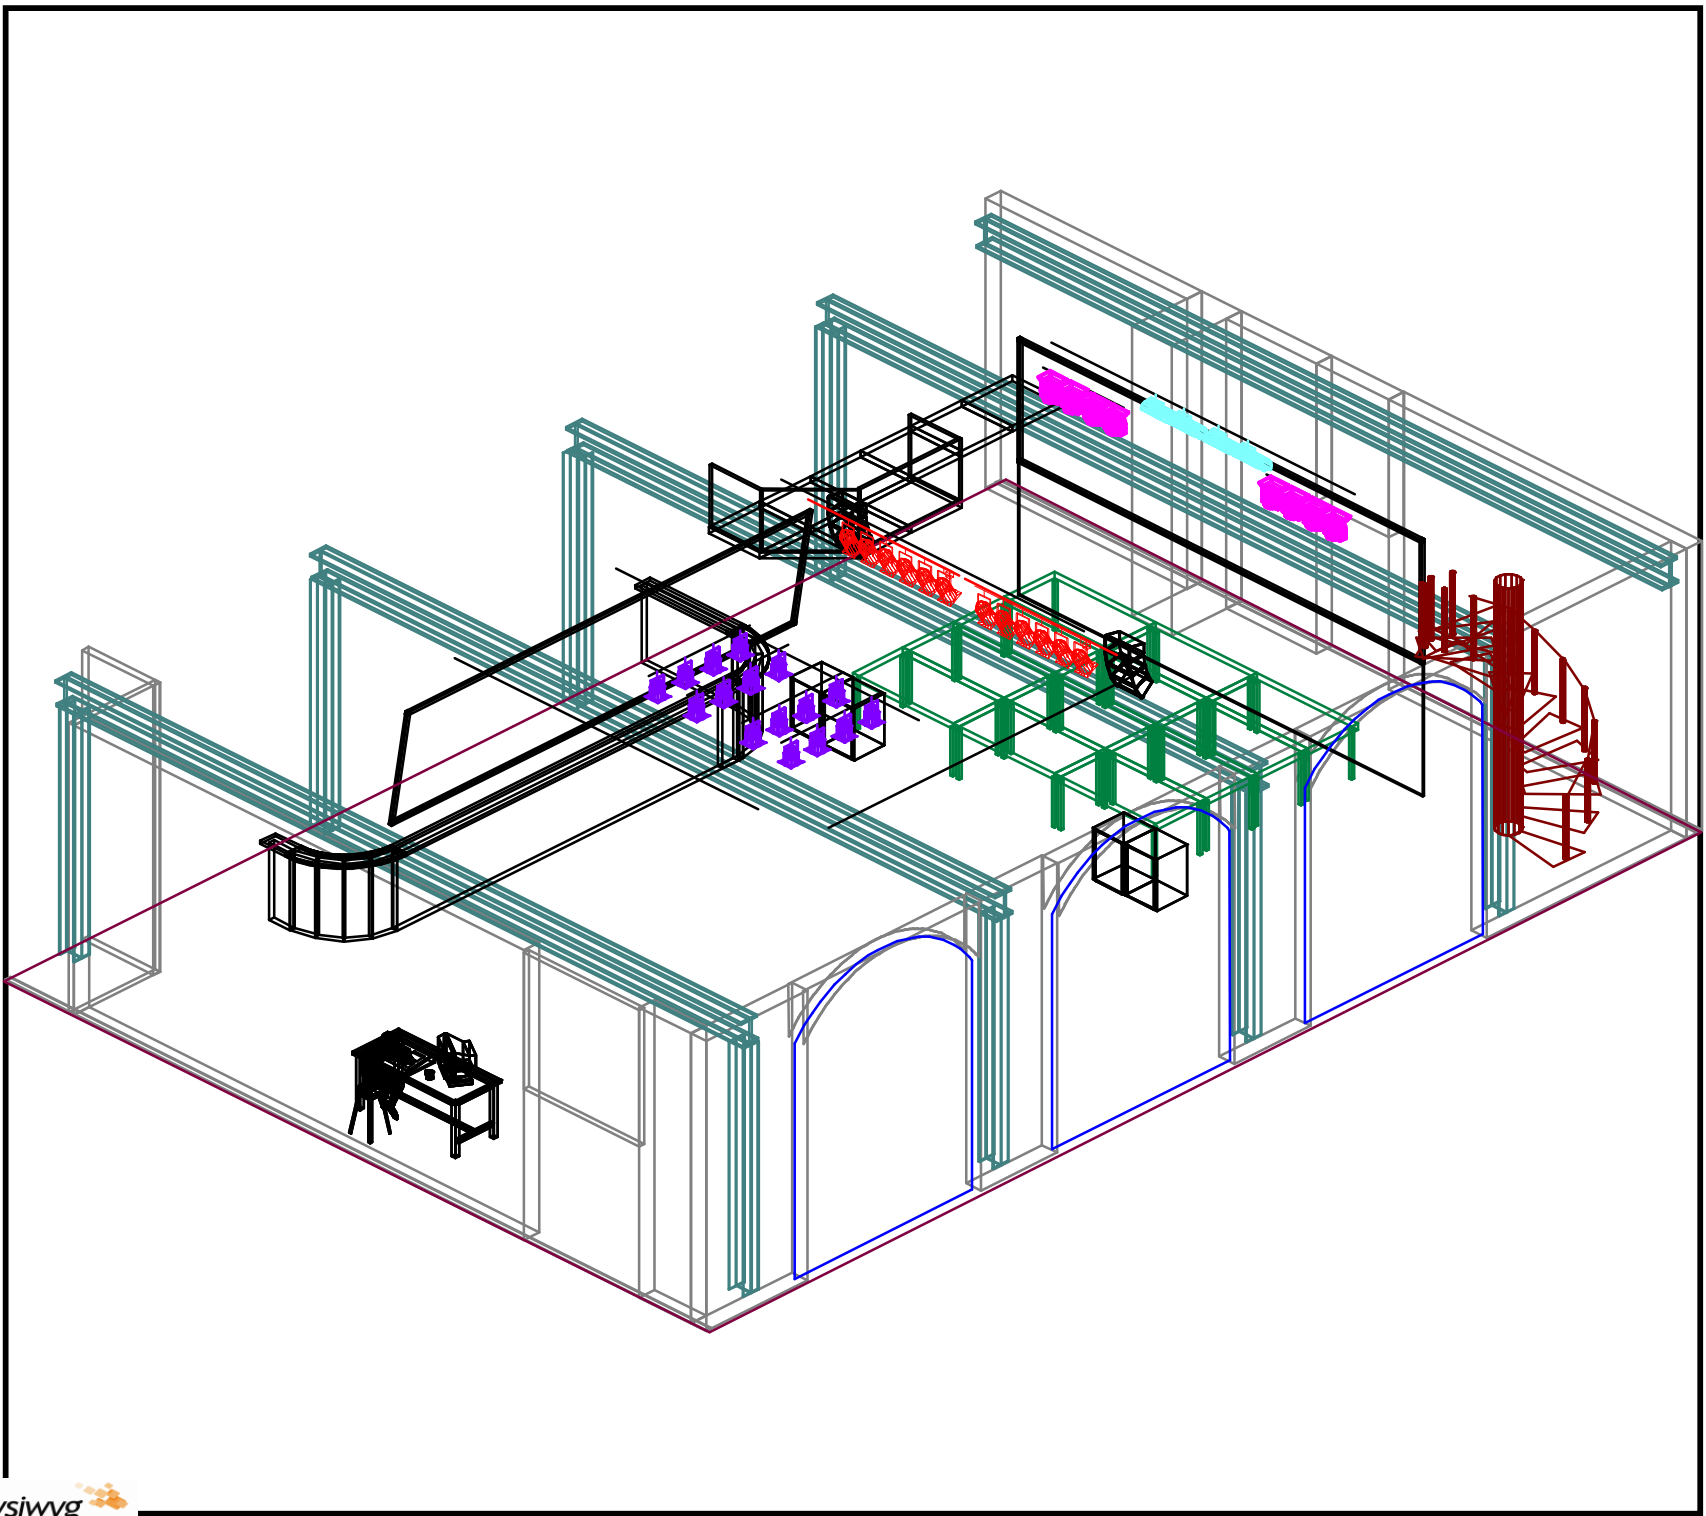Symbol	Name
	Par 64 CP62
	LED PAR64
	Mini Scan HPE Plan
	XL LED 590 Plan

Houselights	
Lighting Design:	complete Lighting
Assistant:	Fritzclub Crew
Director:	
Scenic Design:	
Venue:	Location 1 HAMMER
Zero Date:	
	Printed: 11.3.2011 19:39
	Printed By: Complete Lighting
	File: Fritzclub nov10.wyg



Hammer

Symbol	Name
	Par 64 CP62
	LED PAR64
	Mini Scan HPE Plan
	XL LED 590 Plan

Houselights	
Lighting Design:	complete Lighting
Assistant:	Fritzclub Crew
Director:	
Scenic Design:	
Venue:	Location 1 HAMMER
Zero Date:	
Printed:	11.3.2011 19:42
Printed By:	Complete Lighting
File:	Fritzclub nov10.wvg

Nr	Fixture	TYP	Fixt. Nr.	DMX	Adresse	Name	Color	Position	Remark	Wyg Layer
1	PAR 64	CP62	1	1	113	DS PAR	Frame	DS center	single	red
2	PAR 64	CP62	2	1	114	DS PAR	Frame	DS C1	single	red
3	PAR 64	CP62	3	1	115	DS PAR	Frame	DS C2	single	red
4	PAR 64	CP62	4	1	116	DS PAR	Frame	DS SL1	single	red
5	PAR 64	CP62	5	1	117	DS PAR	Frame	DS SL2	single	red
6	PAR 64	CP62	6	1	118	DS PAR	Frame	DS SL	single	red
7	PAR 64	CP62	7	1	119	DS PAR	Frame	DS center	single	red
8	PAR 64	CP62	8	1	120	DS PAR	Frame	DS C1	single	red
9	PAR 64	CP62	9	1	121	DS PAR	Frame	DS C2	single	red
10	PAR 64	CP62	10	1	122	DS PAR	Frame	DS SR1	single	red
11	PAR 64	CP62	11	1	123	DS PAR	Frame	DS SR2	single	red
12	PAR 64	CP62	12	1	124	DS PAR	Frame	DS SR	single	red

Nr	Fixture	TYP	Fixt. Nr.	DMX	Adresse	Name	Color	Position	Remark	Wyg Layer
1	Pinspot PAR36	6V/30W	101	1	081	Disco Pin	N/C	Dancefloor	single	red
2	Pinspot PAR36	6V/30W	102	1	082	Disco Pin	N/C	Dancefloor	single	red
3	Pinspot PAR36	6V/30W	103	1	083	Disco Pin	N/C	Dancefloor	single	red
4	Pinspot PAR36	6V/30W	104	1	084	Disco Pin	N/C	Dancefloor	single	red
5	Pinspot PAR36	6V/30W	105	1	085	Disco Pin	N/C	Dancefloor	single	red
6	Pinspot PAR36	6V/30W	106	1	086	Disco Pin	N/C	Dancefloor	single	red
7	Pinspot PAR36	6V/30W	107	1	087	Disco Pin	N/C	Dancefloor	single	red
8	Pinspot PAR36	6V/30W	108	1	088	Disco Pin	N/C	Dancefloor	single	red
9	Pinspot PAR36	6V/30W	109	1	089	Disco Pin	N/C	Dancefloor	single	red
10	Pinspot PAR36	6V/30W	110	1	090	Disco Pin	N/C	Dancefloor	single	red
11	Pinspot PAR36	6V/30W	111	1	091	Disco Pin	N/C	Dancefloor	single	red
12	Pinspot PAR36	6V/30W	112	1	092	Disco Pin	N/C	Dancefloor	single	red
13	Pinspot PAR36	6V/30W	0			Disco Pin	N/C	Dancefloor	single	red
14	Pinspot PAR36	6V/30W	0			Disco Pin	N/C	Dancefloor	single	red
15	Pinspot PAR36	6V/30W	0			Disco Pin	N/C	Dancefloor	single	red
16	Pinspot PAR36	6V/30W	0			Disco Pin	N/C	Dancefloor	single	red

Nr	Fixture	TYP	Fixt. Nr.	DMX	Adresse	Name	Color	Position	Remark	Wyg Layer
1	Strobe Rate		2001	1	508	Rate	N/C	Dancefloor	single	red
2	Strobe Dimmer		2002	1	509	STRB Dim	N/C	Dancefloor	single	red

Nr	Fixture	TYP	Fixt. Nr.	DMX	Adresse	Name	Color	Position	Remark	Wyg Layer
1	LED PAR64 10mm	LED	130	1	001	Disco LED	RGB	Dancefloor	RGB/Dim./Strobe	Lavender
2	LED PAR64 10mm	LED	131	1	006	Disco LED	RGB	Dancefloor	RGB/Dim./Strobe	Lavender
3	LED PAR64 10mm	LED	132	1	011	Disco LED	RGB	Dancefloor	RGB/Dim./Strobe	Lavender
4	LED PAR64 10mm	LED	133	1	016	Disco LED	RGB	Dancefloor	RGB/Dim./Strobe	Lavender
5	LED PAR64 10mm	LED	134	1	021	Disco LED	RGB	Dancefloor	RGB/Dim./Strobe	Lavender
6	LED PAR64 10mm	LED	135	1	026	Disco LED	RGB	Dancefloor	RGB/Dim./Strobe	Lavender
7	LED PAR64 10mm	LED	136	1	031	Disco LED	RGB	Dancefloor	RGB/Dim./Strobe	Lavender
8	LED PAR64 10mm	LED	137	1	036	Disco LED	RGB	Dancefloor	RGB/Dim./Strobe	Lavender
9	LED PAR64 10mm	LED	138	1	041	Disco LED	RGB	Dancefloor	RGB/Dim./Strobe	Lavender
10	LED PAR64 10mm	LED	139	1	046	Disco LED	RGB	Dancefloor	RGB/Dim./Strobe	Lavender
11	LED PAR64 10mm	LED	140	1	051	Disco LED	RGB	Dancefloor	RGB/Dim./Strobe	Lavender
12	LED PAR64 10mm	LED	141	1	056	Disco LED	RGB	Dancefloor	RGB/Dim./Strobe	Lavender
13	LED PAR64 10mm	LED	142	1	061	Disco LED	RGB	Dancefloor	RGB/Dim./Strobe	Lavender
14	LED PAR64 10mm	LED	143	1	066	Disco LED	RGB	Dancefloor	RGB/Dim./Strobe	Lavender
15	LED PAR64 10mm	LED	144	1	071	Disco LED	RGB	Dancefloor	RGB/Dim./Strobe	Lavender
16	LED PAR64 10mm	LED	145	1	076	Disco LED	RGB	Dancefloor	RGB/Dim./Strobe	Lavender

Nr	Fixture	TYP	Fixt. Nr.	DMX	Adresse	Name	Color	Position	Remark	Wyg Layer
1	LED PAR56	LED	1501	1	148	Room LED	RGB	Dancefloor	RGB	red
2	LED PAR56	LED	1502	1	154	Room LED	RGB	Dancefloor	RGB	red
3	LED PAR56	LED	1503	1	160	Room LED	RGB	Dancefloor	RGB	red
4	LED PAR56	LED	1504	1	166	Room LED	RGB	Dancefloor	RGB	red
5	LED PAR56	LED	1505	1	172	Room LED	RGB	Dancefloor	RGB	red

Nr	Fixture	TYP	Fixt. Nr.	DMX	Adresse	Name	Color	Position	Remark	Wyg Layer
1	PR Lighting XLED390	LED	501	4	201	XLED390	RGB	Stage	Standard mode	Pink
2	PR Lighting XLED390	LED	502	4	214	XLED390	RGB	Stage	Standard mode	Pink
3	PR Lighting XLED390	LED	503	4	227	XLED390	RGB	Stage	Standard mode	Pink
4	PR Lighting XLED390	LED	504	4	240	XLED390	RGB	Stage	Standard mode	Pink
5	PR Lighting XLED390	LED	505	4	253	XLED390	RGB	Stage	Standard mode	Pink
6	PR Lighting XLED390	LED	506	4	266	XLED390	RGB	Stage	Standard mode	Pink
7	PR Lighting XLED390	LED	507	4	279	XLED390	RGB	Stage	Standard mode	Pink
8	PR Lighting XLED390	LED	508	4	292	XLED390	RGB	Stage	Standard mode	Pink

Nr	Fixture	TYP	Fixt. Nr.	DMX	Adresse	Name	Color	Position	Remark	Wyg Layer
1	Clay Paky Miniscan HPE	HTI300W	301	4	305	MS HPE	Wheel	Stage	Standard mode	Steel
2	Clay Paky Miniscan HPE	HTI300W	302	4	312	MS HPE	Wheel	Stage	Standard mode	Steel
3	Clay Paky Miniscan HPE	HTI300W	303	4	319	MS HPE	Wheel	Stage	Standard mode	Steel
4	Clay Paky Miniscan HPE	HTI300W	304	4	326	MS HPE	Wheel	Stage	Standard mode	Steel

Nr	Fixture	TYP	Fixt. Nr.	DMX	Adresse	Name	Color	Position	Remark	Wyg Layer
1	Saturn Tri LED	10W	0			<i>Saturn Tri</i>	RGB	Dancefloor	single	red
2	Saturn Tri LED	10W	0			<i>Saturn Tri</i>	RGB	Dancefloor	single	red